

Cleveland Ave.



# Humble Park


2200 Blaine Ave.  
Racine, Wisconsin

Blue River Ave.

Twenty - First St.

Blaine Ave.

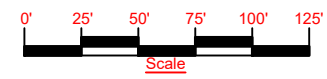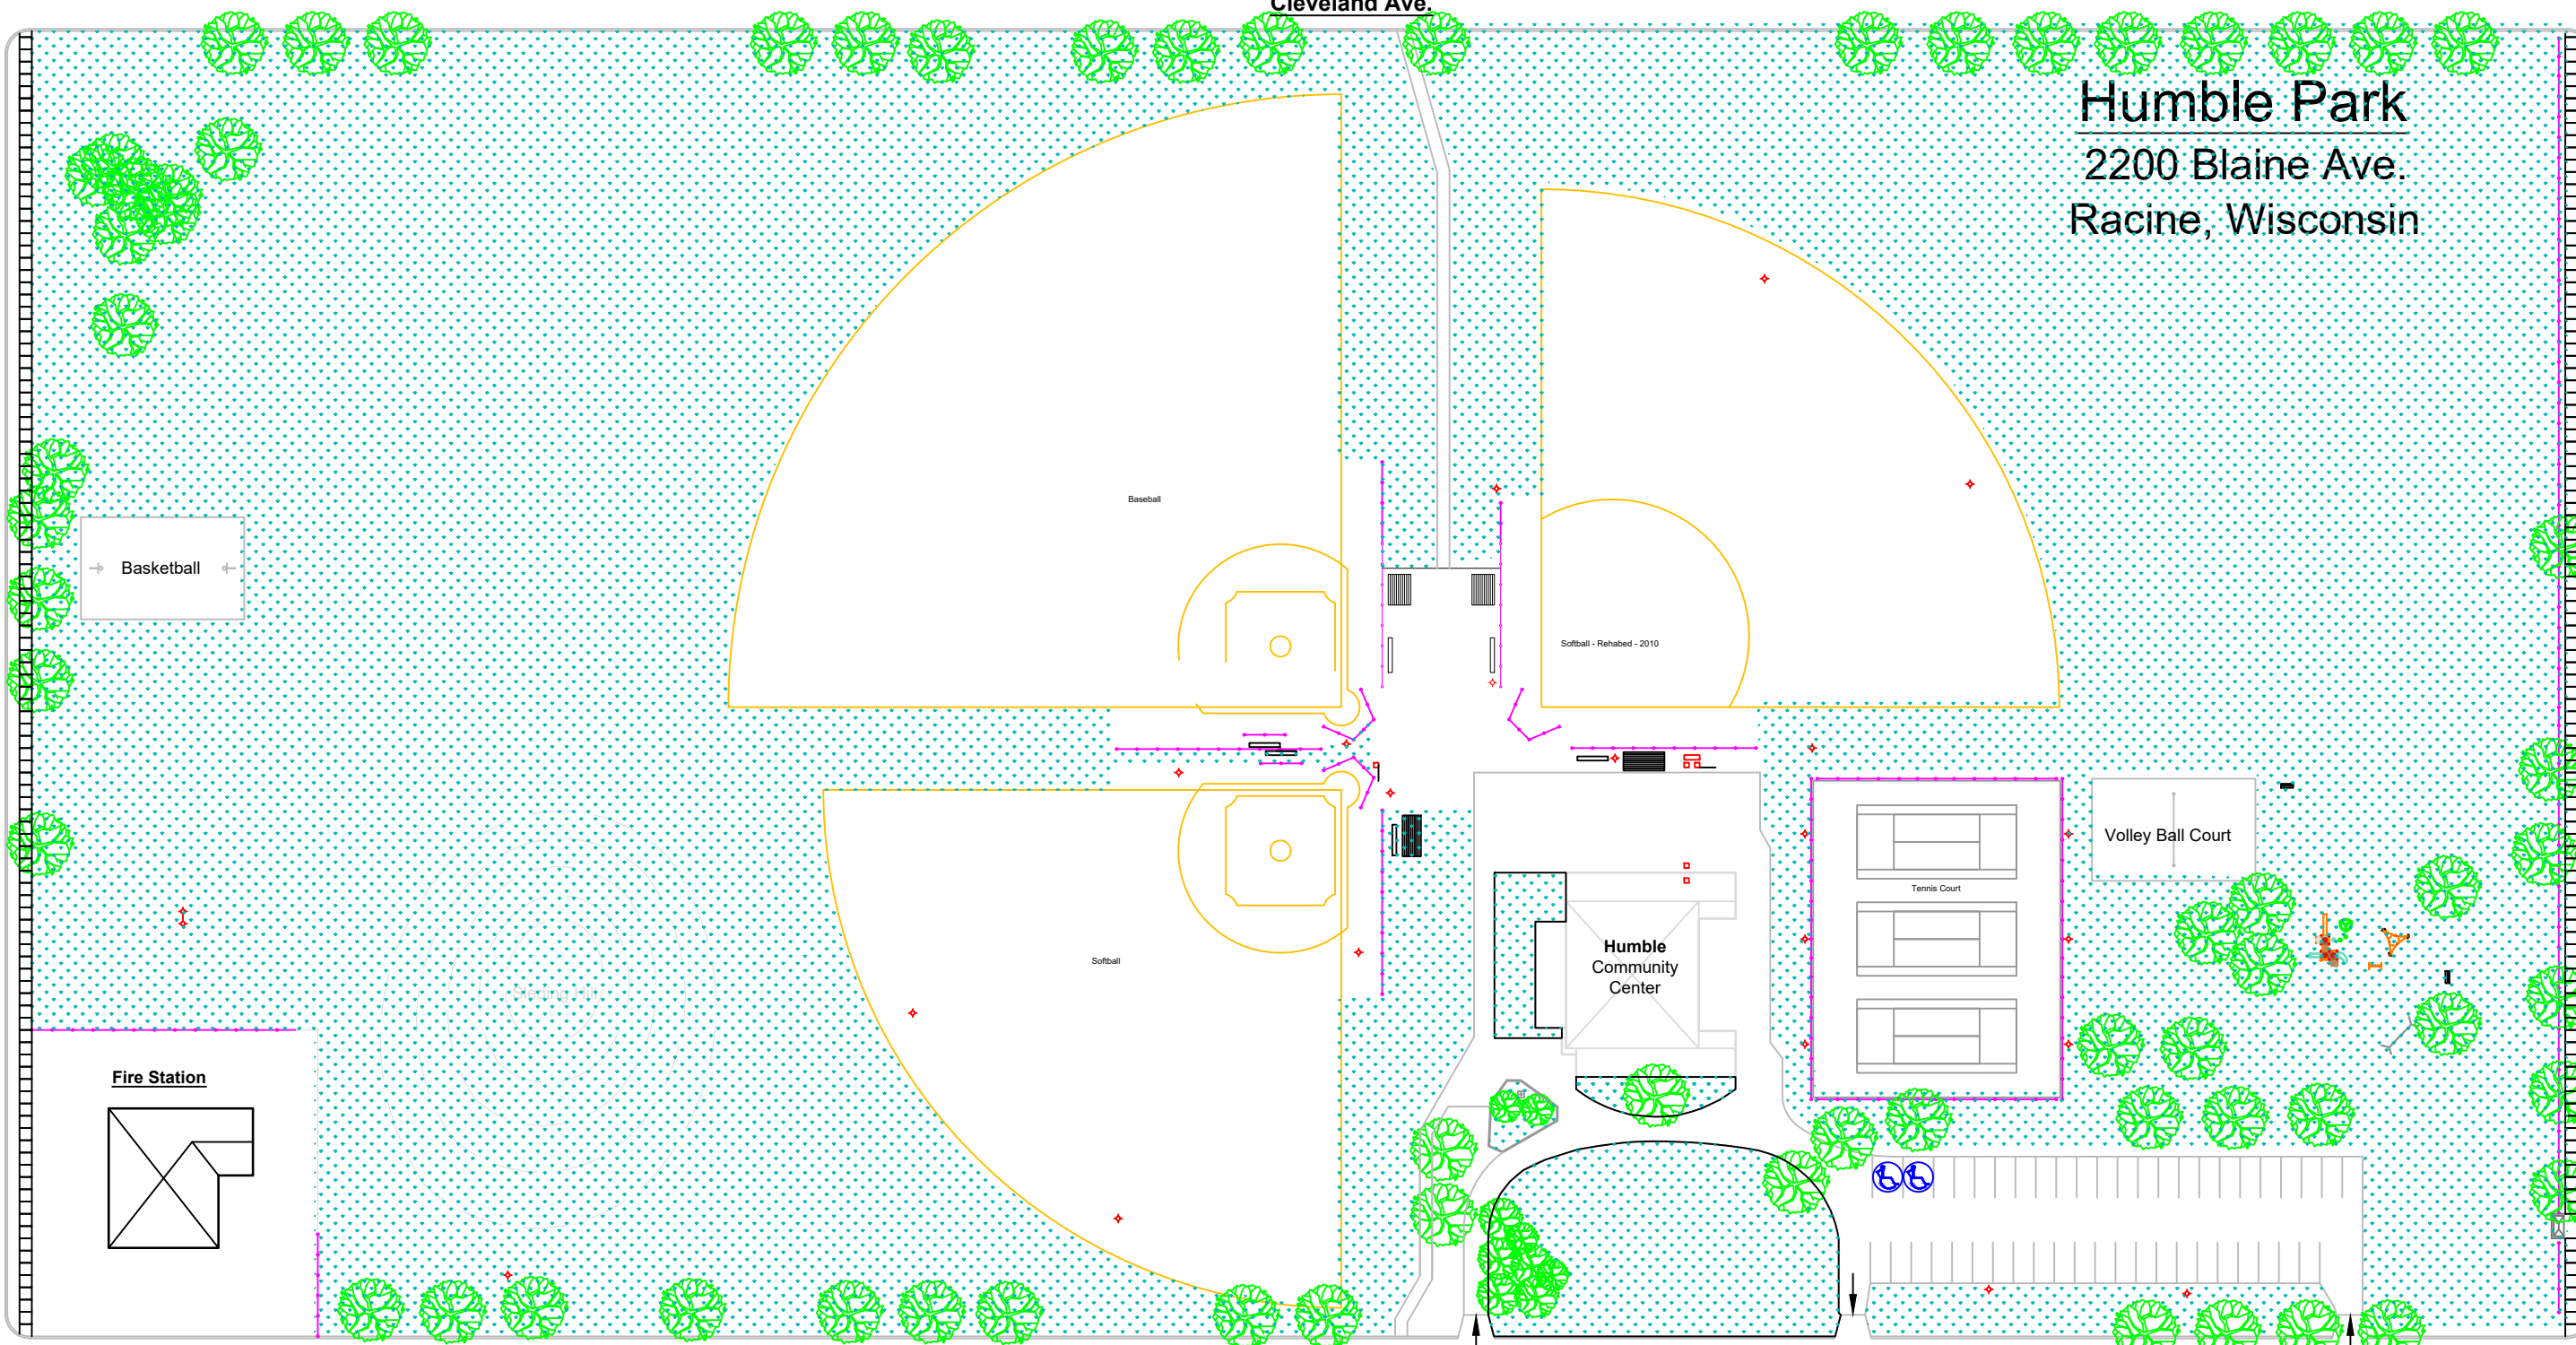

	CITY OF RACINE DEPARTMENT OF PARKS, RECREATION AND CULTURAL SERVICES	
	Humble Park Site Plan	Drawing Number: Schedule "A"
Drawn by: R. Rafael	Scale: As Shown	Date: April 2020
		Page 1 of 1